


Location :-

RERA Registration No.:-  
RERA website :- <http://gujrera.gujarat.gov.in/>

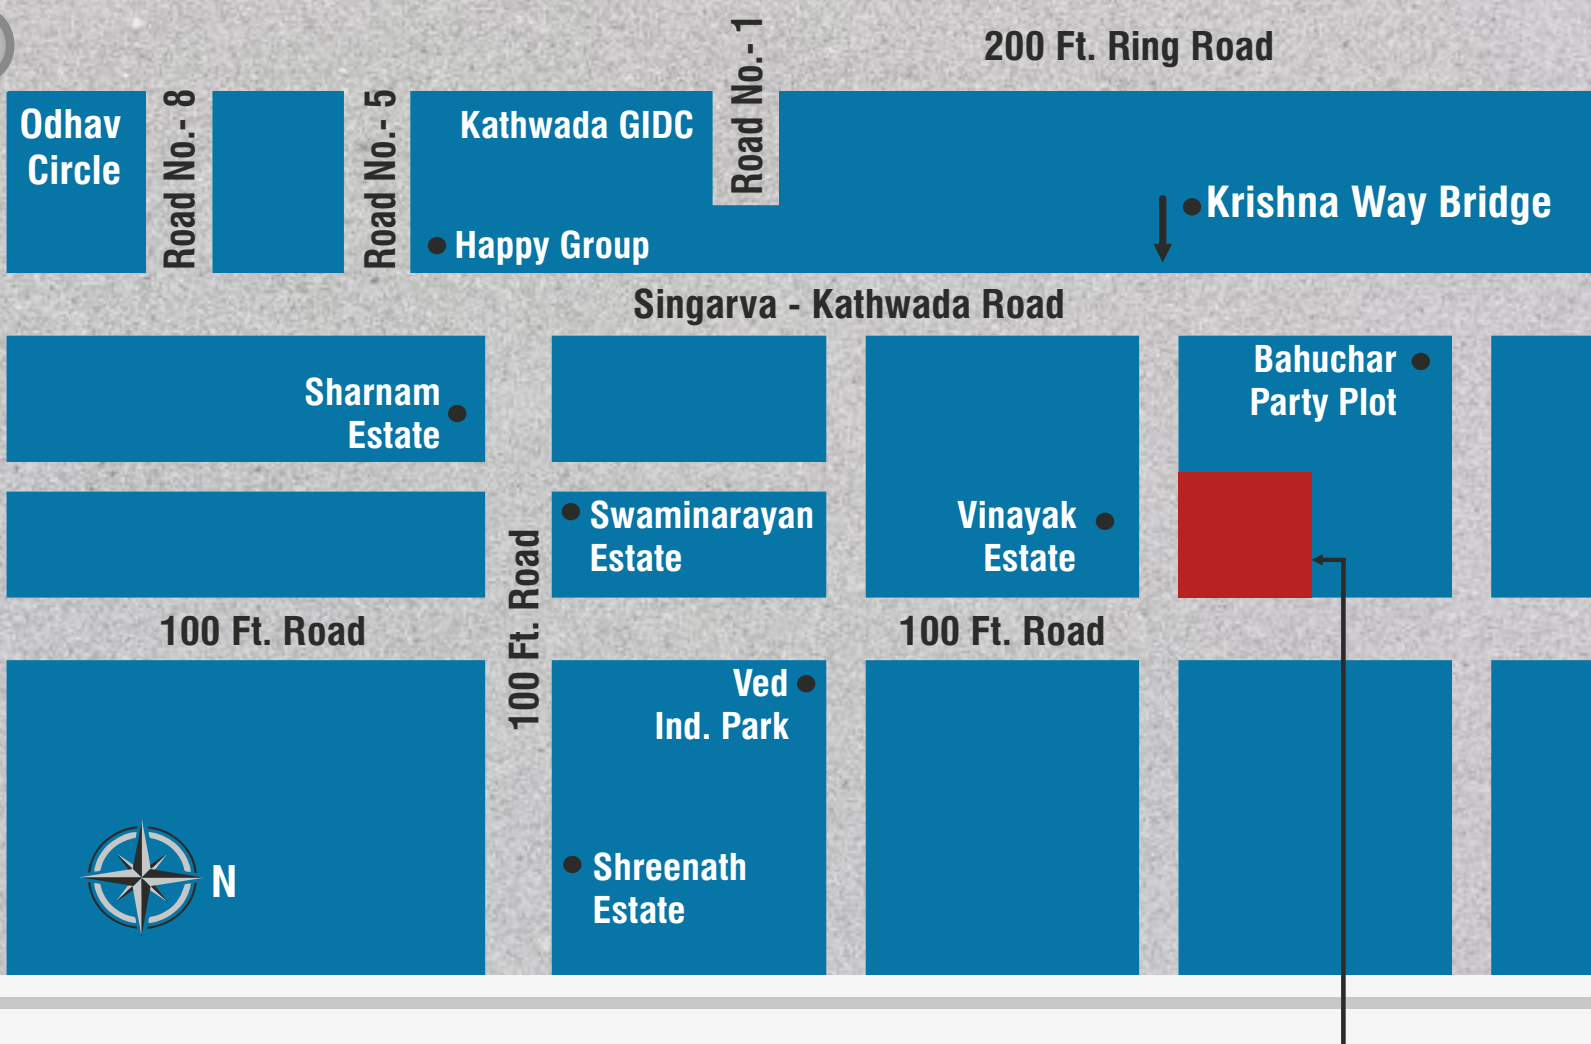

### Contact :-

Pradeep Lodha  
98250 27152

Mathurbhai Kotadiya  
94263 52715



**Mahaveer**  
INDUSTRIAL PARK- II


Engineer :



Developers :

**Mahaveer Developers**  
Ahmedabad.

Structure Engineer :

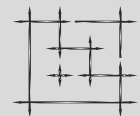

**SHREEJI STRUCTURALS**

CONNECTING TO BUSINESS



**Mahaveer**  
INDUSTRIAL PARK- II

**TERM AND CONDITIONS** • Stamp duty and registration charges are to be borne by the purchaser/buyer/legal possession holder. • Service taxes or any other charges/taxes if any in future by the statutory authorities to be borne by purchaser/legal possession holder. • Legal, Stamp Duty A.M.C. charges and A.E.C. (Torrent Power) charges shall be borne by the purchaser/legal possession holder. • The developer reserves all rights to make any changes in the scheme, including technical specification, designs, planning, layout etc, and all the • Purchasers/legal possession holders shall abide by such changes. • Changes/alternation of any nature including the elevation, exterior colour or any other changes affecting the overall design concept & outlook of the scheme, • Planned by any member/purchaser/buyer/legal possession holder, are strictly not permitted, during or after completion of the scheme. • This brochure is only for private circulation & not to be considered as a legal document. Measurement shown is not to scale. • Maintenance charges shall be borne by the member/purchaser/legal possession holder as and when required. • Subject to Ahmedabad Jurisdiction only.

N.A., N.O.C. TITLE CLEAR





Welcome to

## “**MAHAVEER INDUSTRIAL PARK - II**”

a project that is well connected, with transport links providing access to raw Materials, logistical flexibility, print & packaging, engineering, small machinery products units.



**PHARMA**



**ENGINEERING**

**FABRICATION**



**ELECTRONICS**



**GARMENTS**



**CNC**

**FOOD**



**BEVERAGES**



**PRINTING**



**PACKING**

**PLASTIC**



**FURNITURE**







# Mahaveer

INDUSTRIAL PARK - II



60'0" WIDE T.P. ROAD



100'0" WIDE T.P. ROAD





## ઉપલબ્ધ સુવિધાઓ

- N.A., N.O.C., ટાઈટલ ક્લીયર, પ્લાન પાસ
- લોન પેપર ઉપલબ્ધ
- દરેક શેડમાં બહારની સાઈડ ડબલકોટ ટીપ્પણી પ્લાસ્ટર
- દરેક શેડમાં બહારની સાઈડ એપેક્સ કલર
- શટર તથા દરવાજામાં ઓઈલ પેઈન્ટ
- દરેક શેડમાં 10HP લાઈટ કનેક્શન
- દરેક શેડમાં આઈ.પી.એસ. ફ્લોરીંગ
- દરેક શેડમાં અંદરની સાઈડ ચૂનો
- એસ્ટેટમાં RCC રોડ તથા LED સ્ટ્રીટ લાઈટ
- દરેક શેડ 21 ફુટ ઉંચાઈ વાળા

